


MANZANO CT.


 


WEST RUBY HILL DRIVE



Clawson Construction,  
Inc.  
P.O. Box 1069  
Danville, CA.  
94526-1069

Project: RO10  
Address: 2227 Manzano Ct.  
City: Pleasanton  
Permit Number: RES2 200564  
Sheet: 1 of 1 (17x22)  
C/O REF:

Date: 2/12/07  
Drawn By: C.P.  
Scale: None  
Regarding: Site Plan

 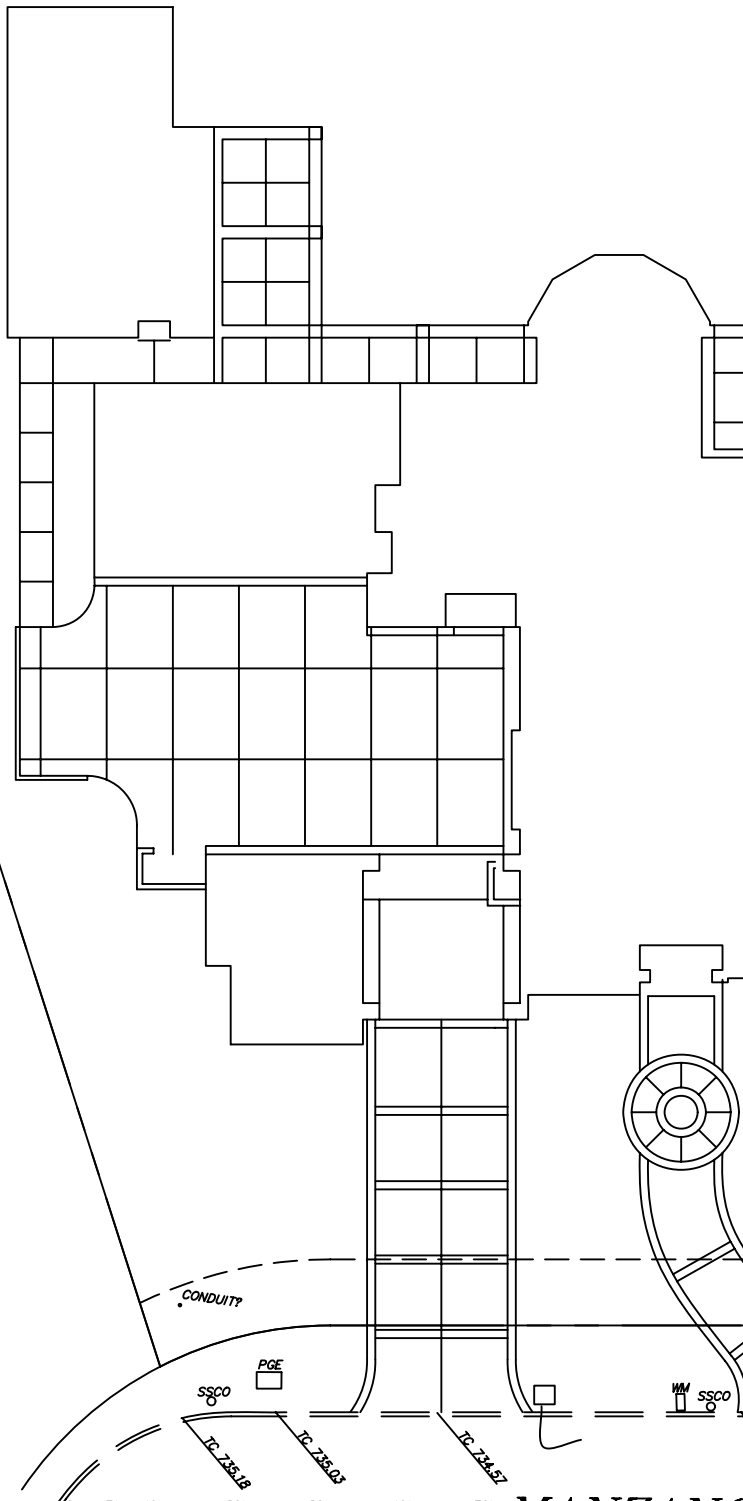

MANZANO

 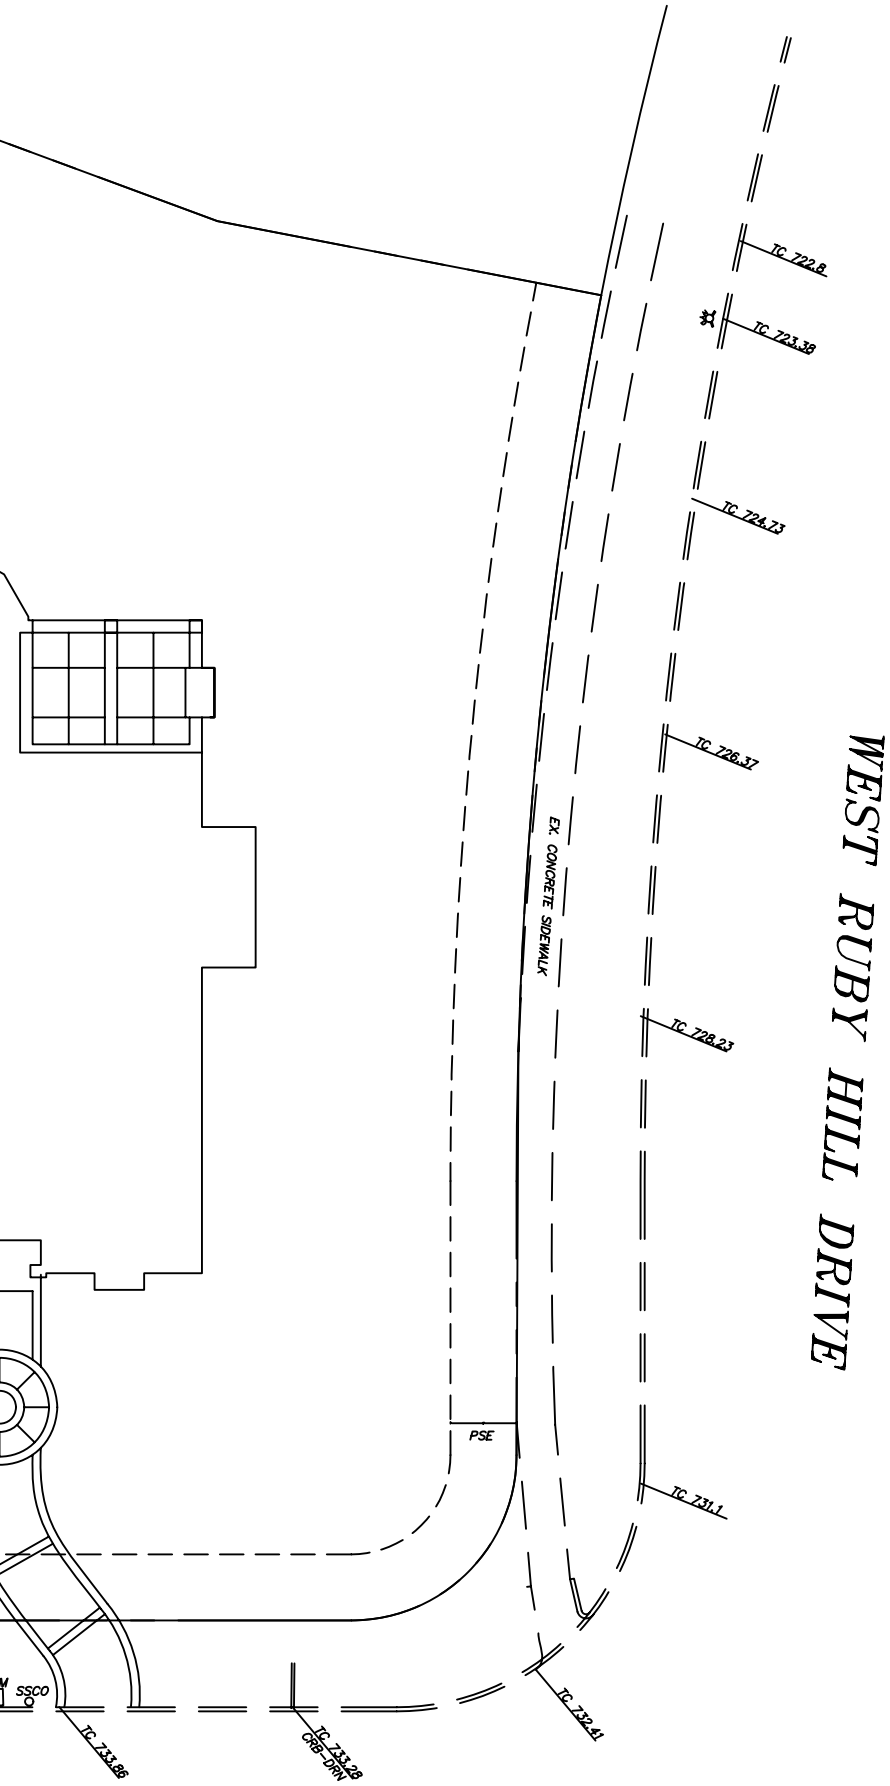

**WEST RUBY HILL DRIVE**

NO CT.

Date: 2/12/07  
 Drawn By: C.P.  
 Scale: None  
 Regarding: Site Plan

Project: RO10  
 Address: 2227 Manzano Ct.  
 City: Pleasanton  
 Permit Number: RES2 200564  
 Sheet: 1 of 1 (17x22)  
 C/O REF:

Clawson Construction,  
 Inc.  
 P.O. Box 1069  
 Danville CA.  
 94526-1069